



S I T E P L A N SCALE 1:250



229 Lichfield Street
P.O. Box 33 023
Christchurch 8244
tel (03) 365 7577

www.pxa.co.nz

THIS DRAWING IS COPYRIGHT AND SHALL NOT BE USED OR
REPRODUCED IN ANY FORM WITHOUT THE WRITTEN APPROVAL OF PXA
LTD.
CONTRACTOR SHALL VERIFY ALL DIMENSIONS PRIOR TO STARTING ANY
WORK.

JOHN KNOX
PRESBYTERIAN
CHURCH REBUILD

CNR KING AND HIGH
STREETS
RANGIORA

SCALES INDICATED FOR A2 SHEET	
DATE	18/07/2022
JOB No.	22272
DRAWN	A.J.P.
CHECKED	S.A.M.
SET	PRELIMINARY DESIGN



101

OF 05 SHEETS.



229 Lichfield Street
P.O. Box 33 023
Christchurch 8244
tel (03) 365 7577

www.pxa.co.nz

THIS DRAWING IS COPYRIGHT AND SHALL NOT BE USED OR
REPRODUCED IN ANY FORM WITHOUT THE WRITTEN APPROVAL OF PXA
LTD.
CONTRACTOR SHALL VERIFY ALL DIMENSIONS PRIOR TO STARTING ANY
WORK.

JOHN KNOX
PRESBYTERIAN
CHURCH REBUILD

CNR KING AND HIGH
STREETS
RANGIORA


SCALES INDICATED FOR A2 SHEET

DATE	18/07/2022
JOB No.	22272
DRAWN	A.J.P.
CHECKED	S.A.M.
SET	PRELIMINARY DESIGN


102

OF 05 SHEETS.

CARPARKING

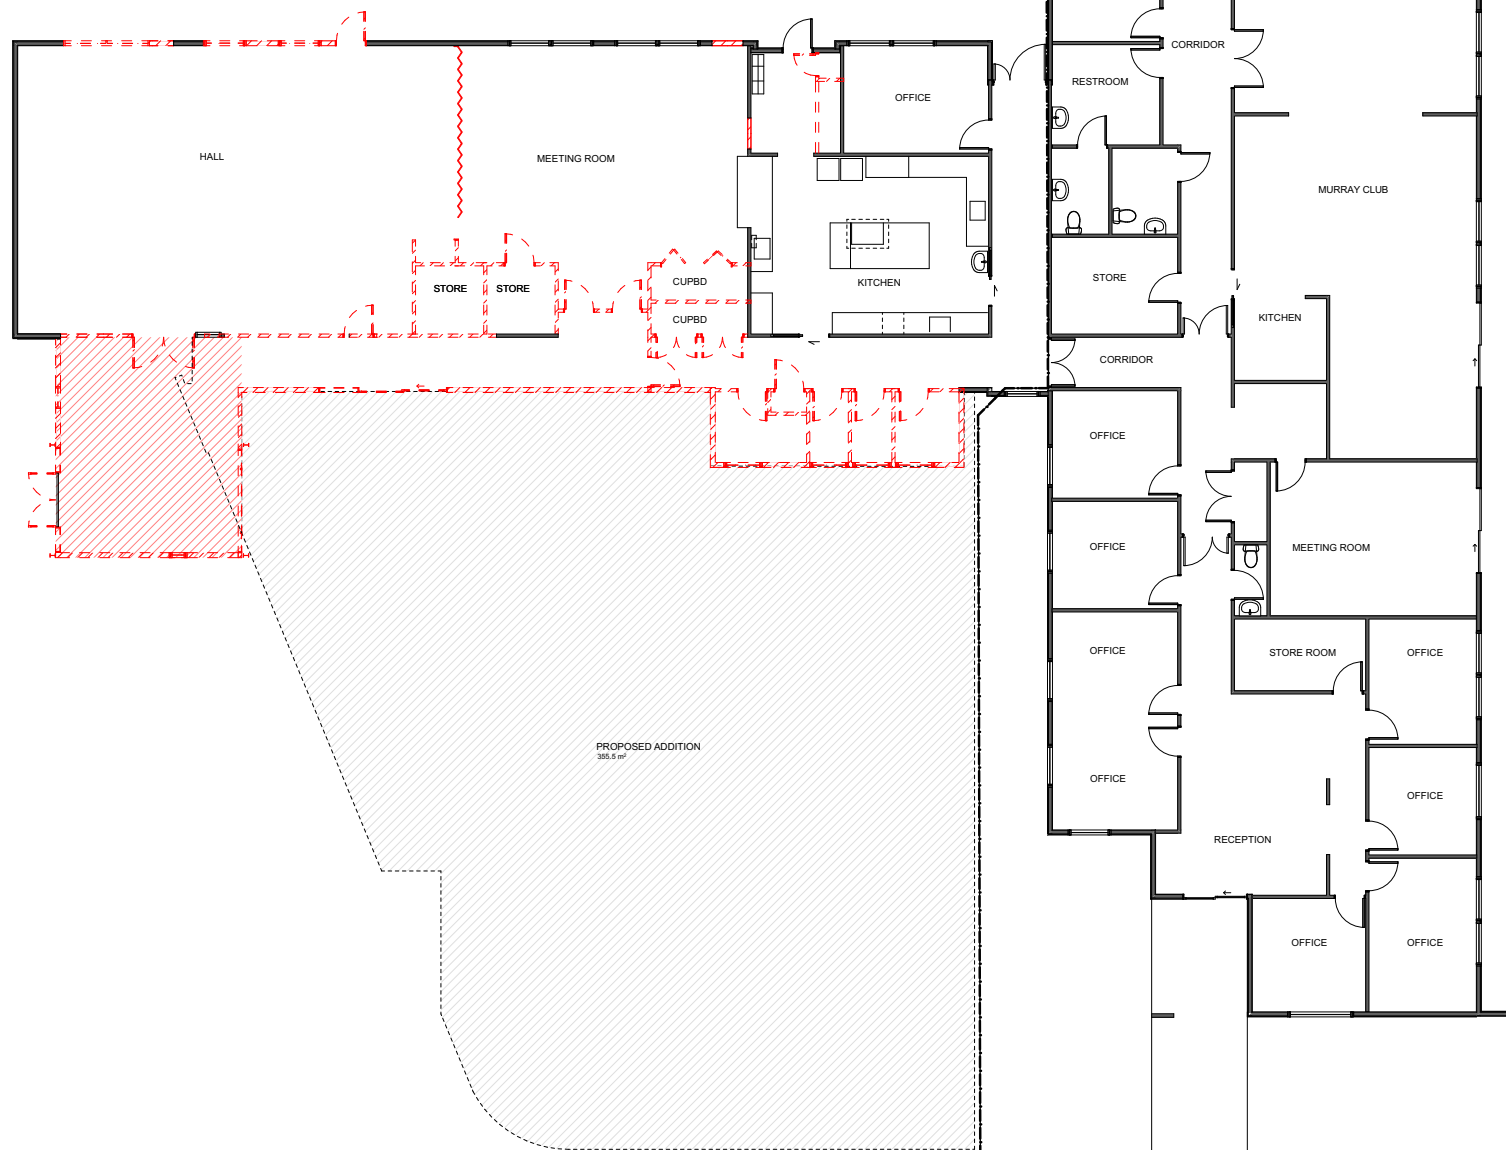

EXISTING SITE / FLOOR PLAN
1:100

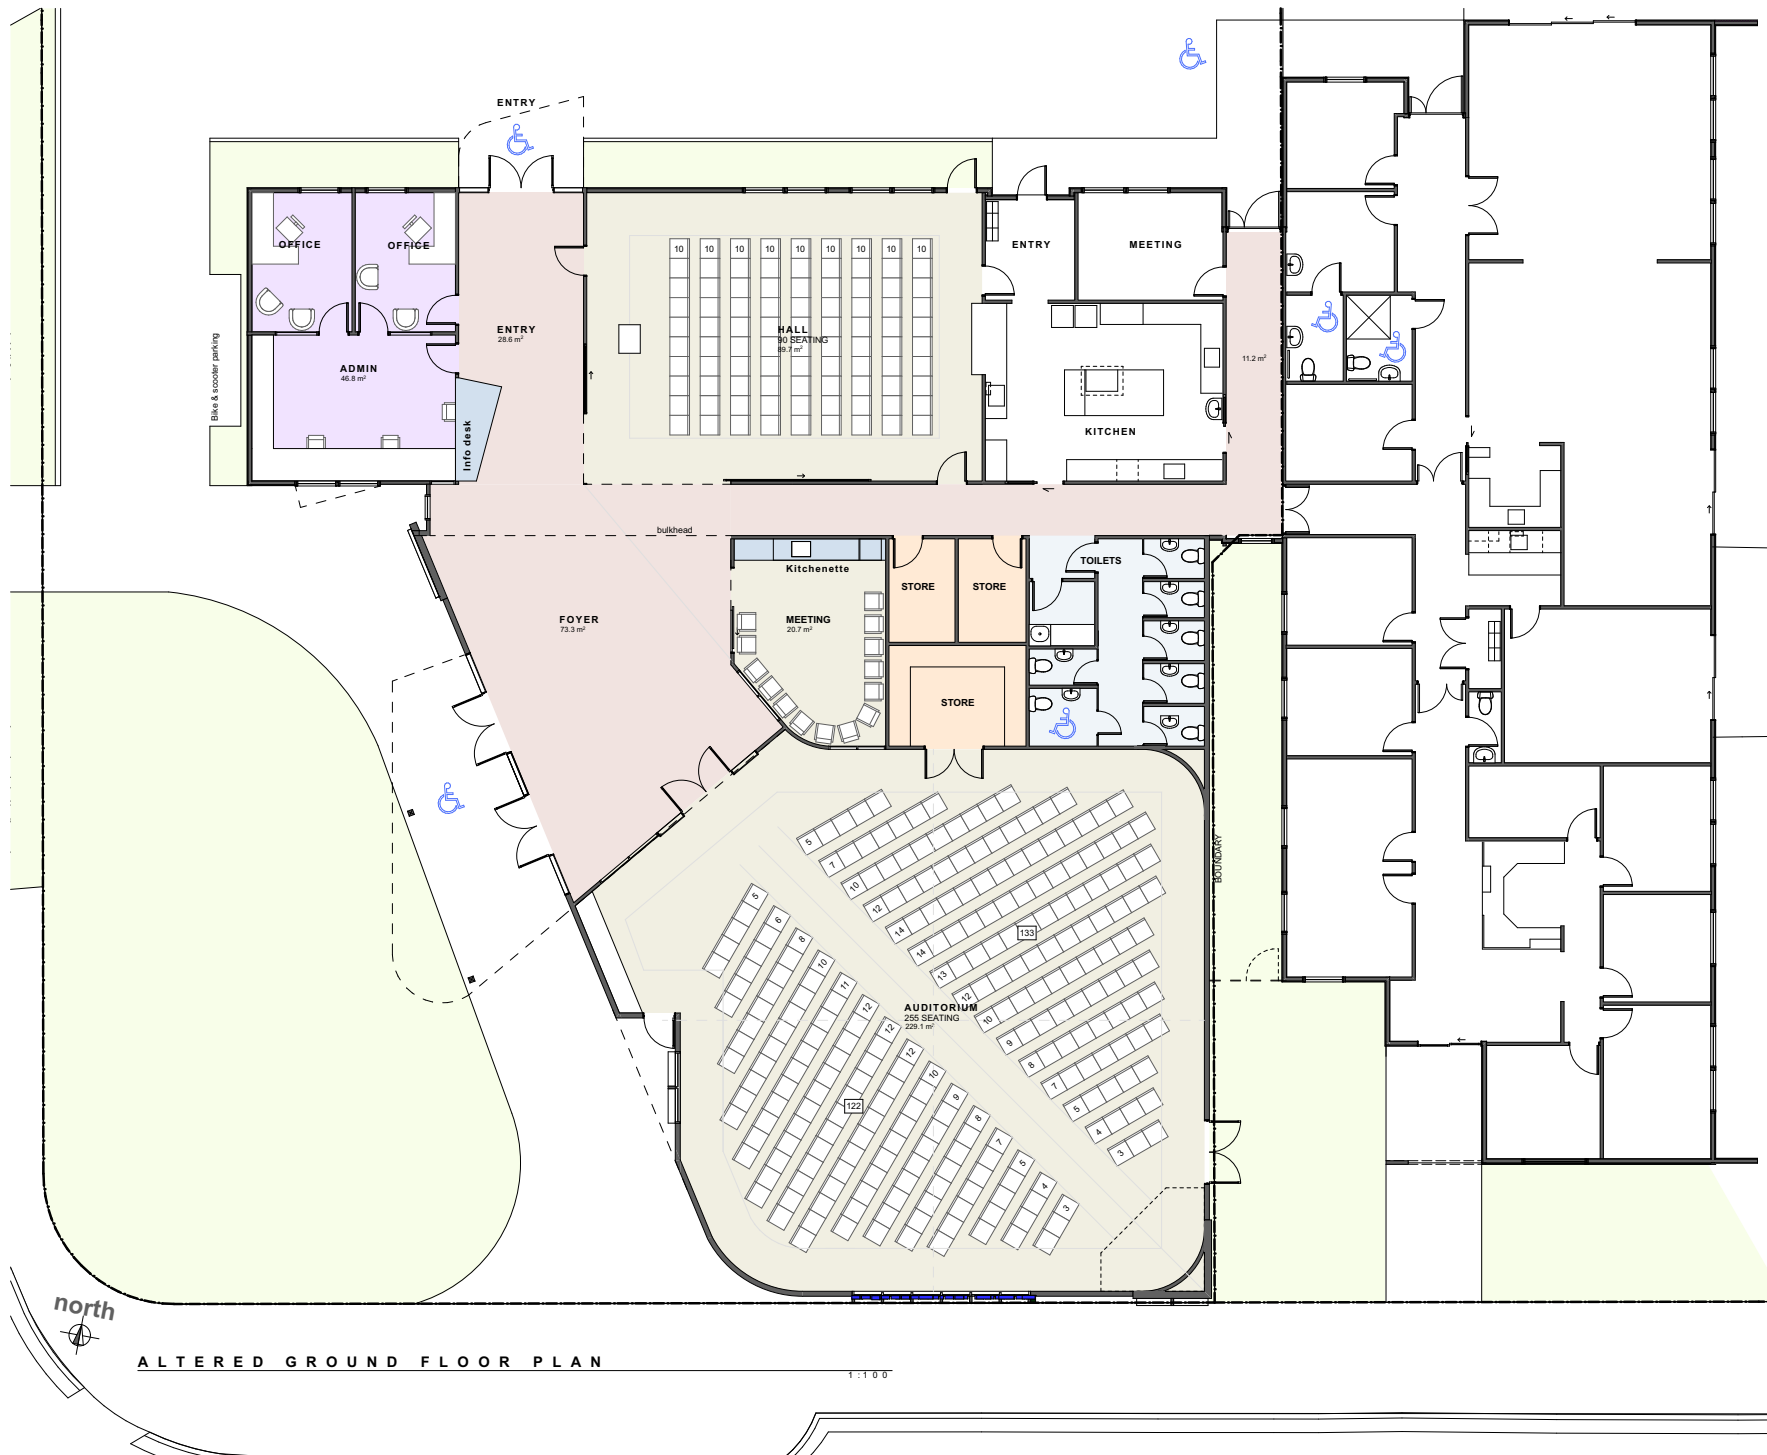

PXA

229 Lichfield Street
P.O. Box 33 023
Christchurch 8244
tel (03) 365 7577

www.pxa.co.nz

THIS DRAWING IS COPYRIGHT AND SHALL NOT BE USED OR
REPRODUCED IN ANY FORM WITHOUT THE WRITTEN APPROVAL OF PXA
LTD.
CONTRACTOR SHALL VERIFY ALL DIMENSIONS PRIOR TO STARTING ANY
WORK.

**JOHN KNOX
PRESBYTERIAN
CHURCH REBUILD**


**CNR KING AND HIGH
STREETS
RANGIORA**

SCALES INDICATED FOR A2 SHEET

DATE	18/07/2022
JOB No.	22272
DRAWN	A.J.P.
CHECKED	S.A.M.
SET	PRELIMINARY DESIGN

103

OF 05 SHEETS.

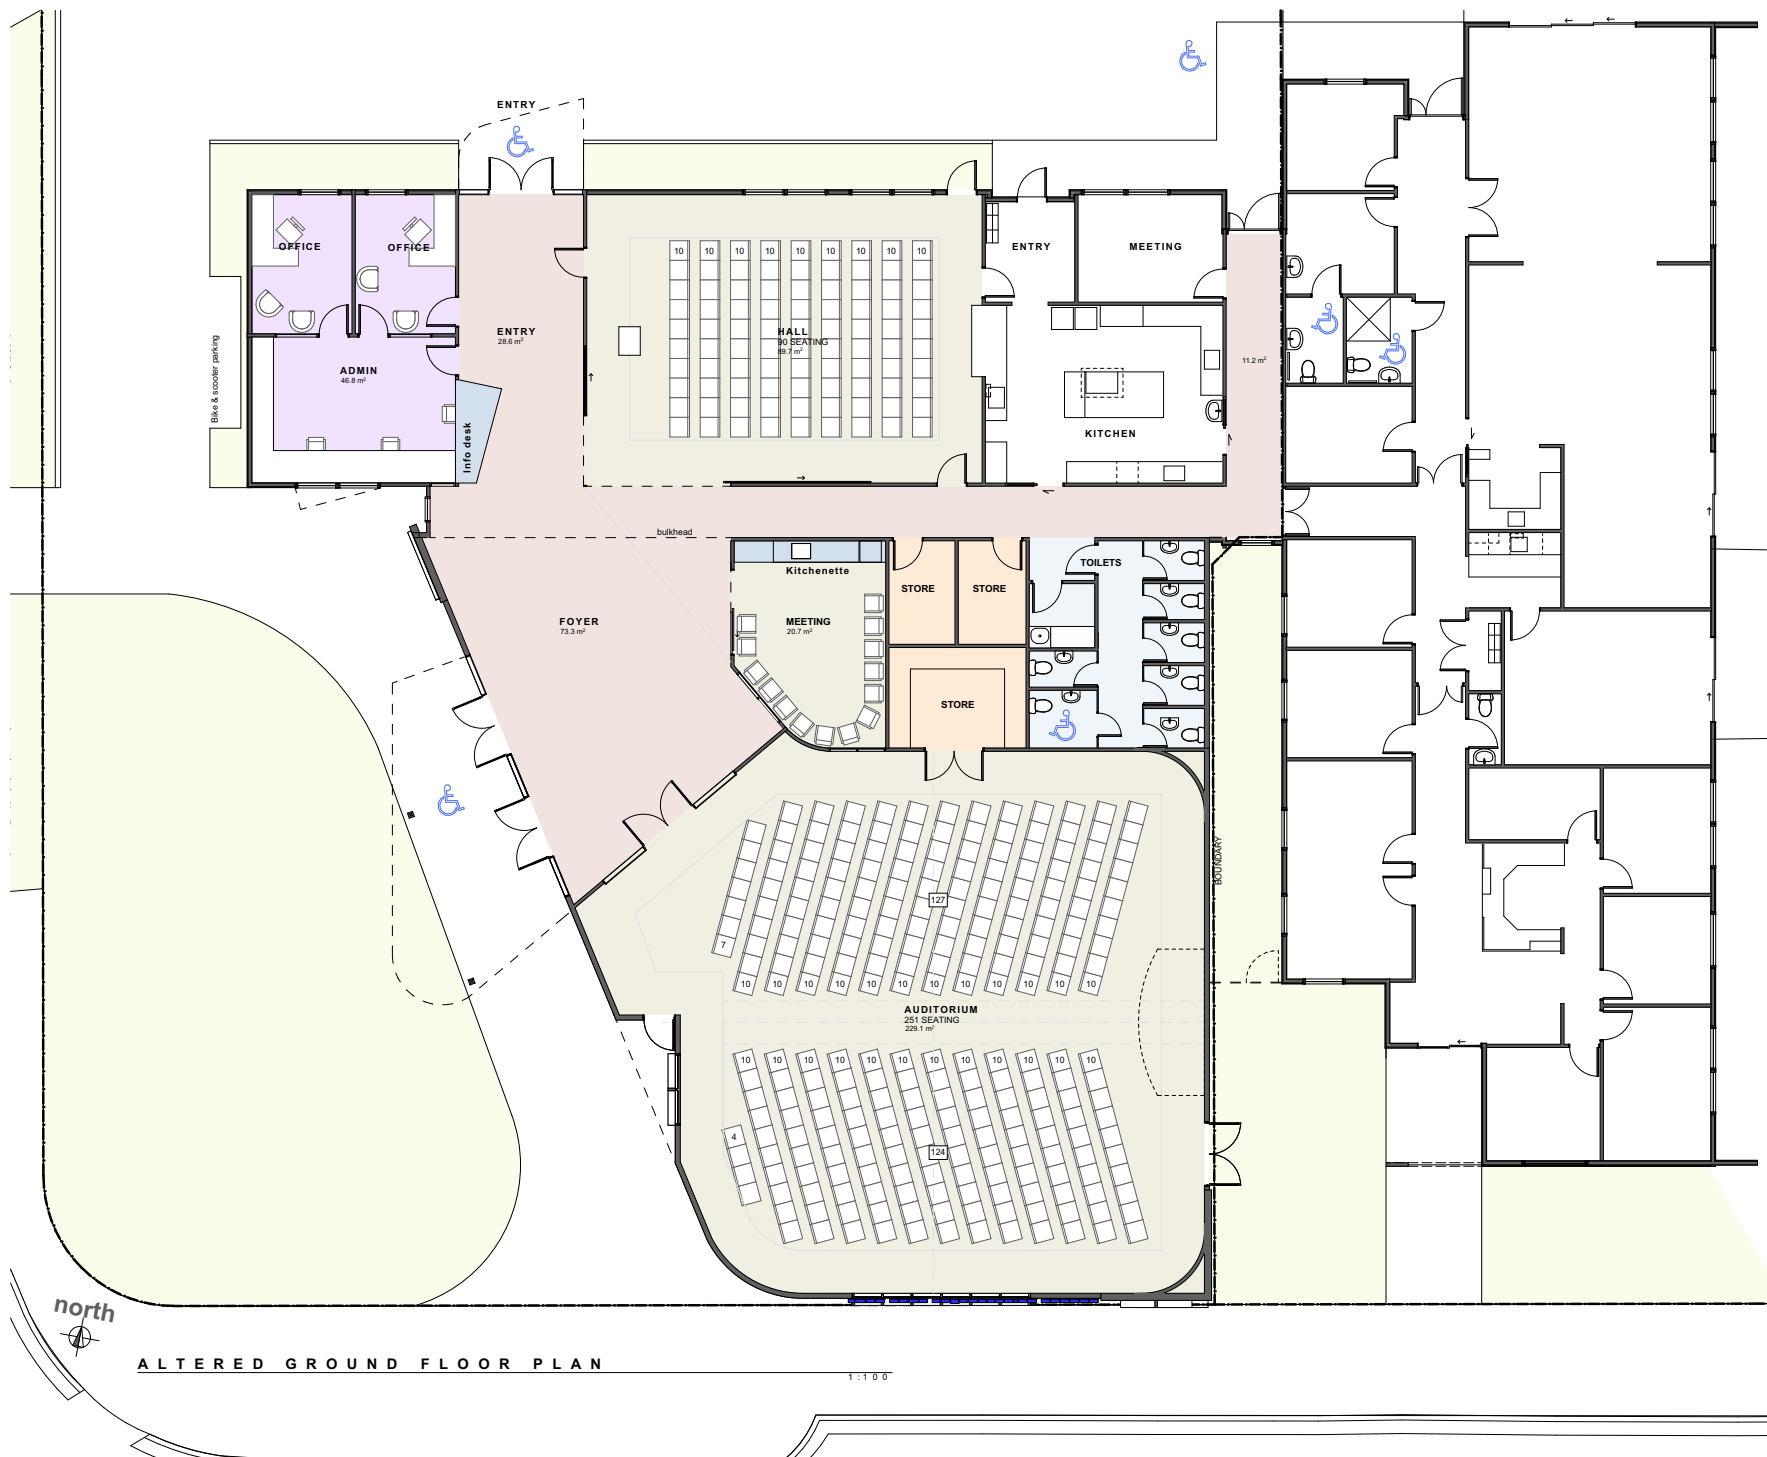

PXA

229 Lichfield Street
P.O. Box 33 023
Christchurch 8244
tel (03) 365 7577

www.pxa.co.nz

THIS DRAWING IS COPYRIGHT AND SHALL NOT BE USED OR
REPRODUCED IN ANY FORM WITHOUT THE WRITTEN APPROVAL OF PXA
LTD.
CONTRACTOR SHALL VERIFY ALL DIMENSIONS PRIOR TO STARTING ANY
WORK.

**JOHN KNOX
PRESBYTERIAN
CHURCH REBUILD**

**CNR KING AND HIGH
STREETS
RANGIORA**

SCALES INDICATED FOR A2 SHEET

DATE	18/07/2022
JOB No.	22272
DRAWN	A.J.P.
CHECKED	S.A.M.
SET	PRELIMINARY DESIGN

104

OF 05 SHEETS.



229 Lichfield Street
P.O. Box 33 023
Christchurch 8244
tel (03) 365 7577


www.pxa.co.nz

THIS DRAWING IS COPYRIGHT AND SHALL NOT BE USED OR
REPRODUCED IN ANY FORM WITHOUT THE WRITTEN APPROVAL OF PXA
LTD.
CONTRACTOR SHALL VERIFY ALL DIMENSIONS PRIOR TO STARTING ANY
WORK.



WEST ELEVATION - KING STREET

1:100

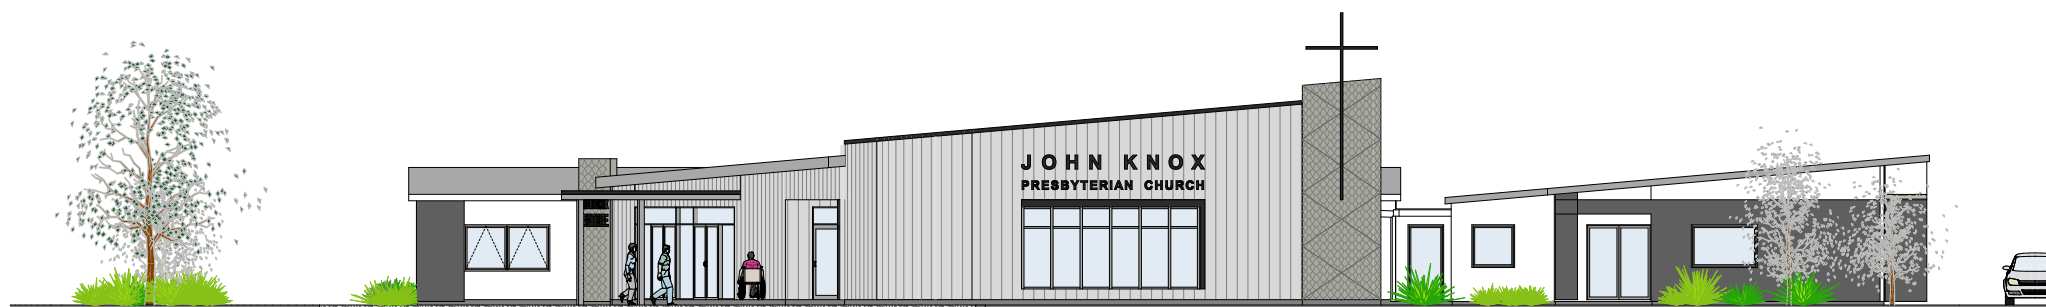

SOUTH ELEVATION - HIGH STREET

1:100



EAST ELEVATION / SECTION

1:100

JOHN KNOX
PRESBYTERIAN
CHURCH REBUILD

CNR KING AND HIGH
STREETS
RANGIORA

SCALES INDICATED FOR A2 SHEET

DATE	18/07/2022
JOB No.	22272
DRAWN	A.J.P.
CHECKED	S.A.M.
SET	PRELIMINARY DESIGN

105

OF 05 SHEETS.



229 Lichfield Street
P.O. Box 33 023
Christchurch 8244

tel (03) 365 7577

www.pxa.co.nz

THIS DRAWING IS COPYRIGHT AND SHALL NOT BE USED OR
REPRODUCED IN ANY FORM WITHOUT THE WRITTEN APPROVAL OF PXA
LTD.
CONTRACTOR SHALL VERIFY ALL DIMENSIONS PRIOR TO STARTING ANY
WORK.



VIEW FROM KING STREET



VIEW ACROSS HIGH STREET



SOUTH WEST VIEW

JOHN KNOX
PRESBYTERIAN
CHURCH REBUILD

CNR KING AND HIGH
STREETS
RANGIORA

SCALES INDICATED FOR A2 SHEET

DATE 18/07/2022

JOB No. 22272

DRAWN A.J.P.

CHECKED S.A.M.

SET PRELIMINARY DESIGN

106

OF 05 SHEETS.